




CROSS-SECTION 'A'
 1/4" = 1'-0"

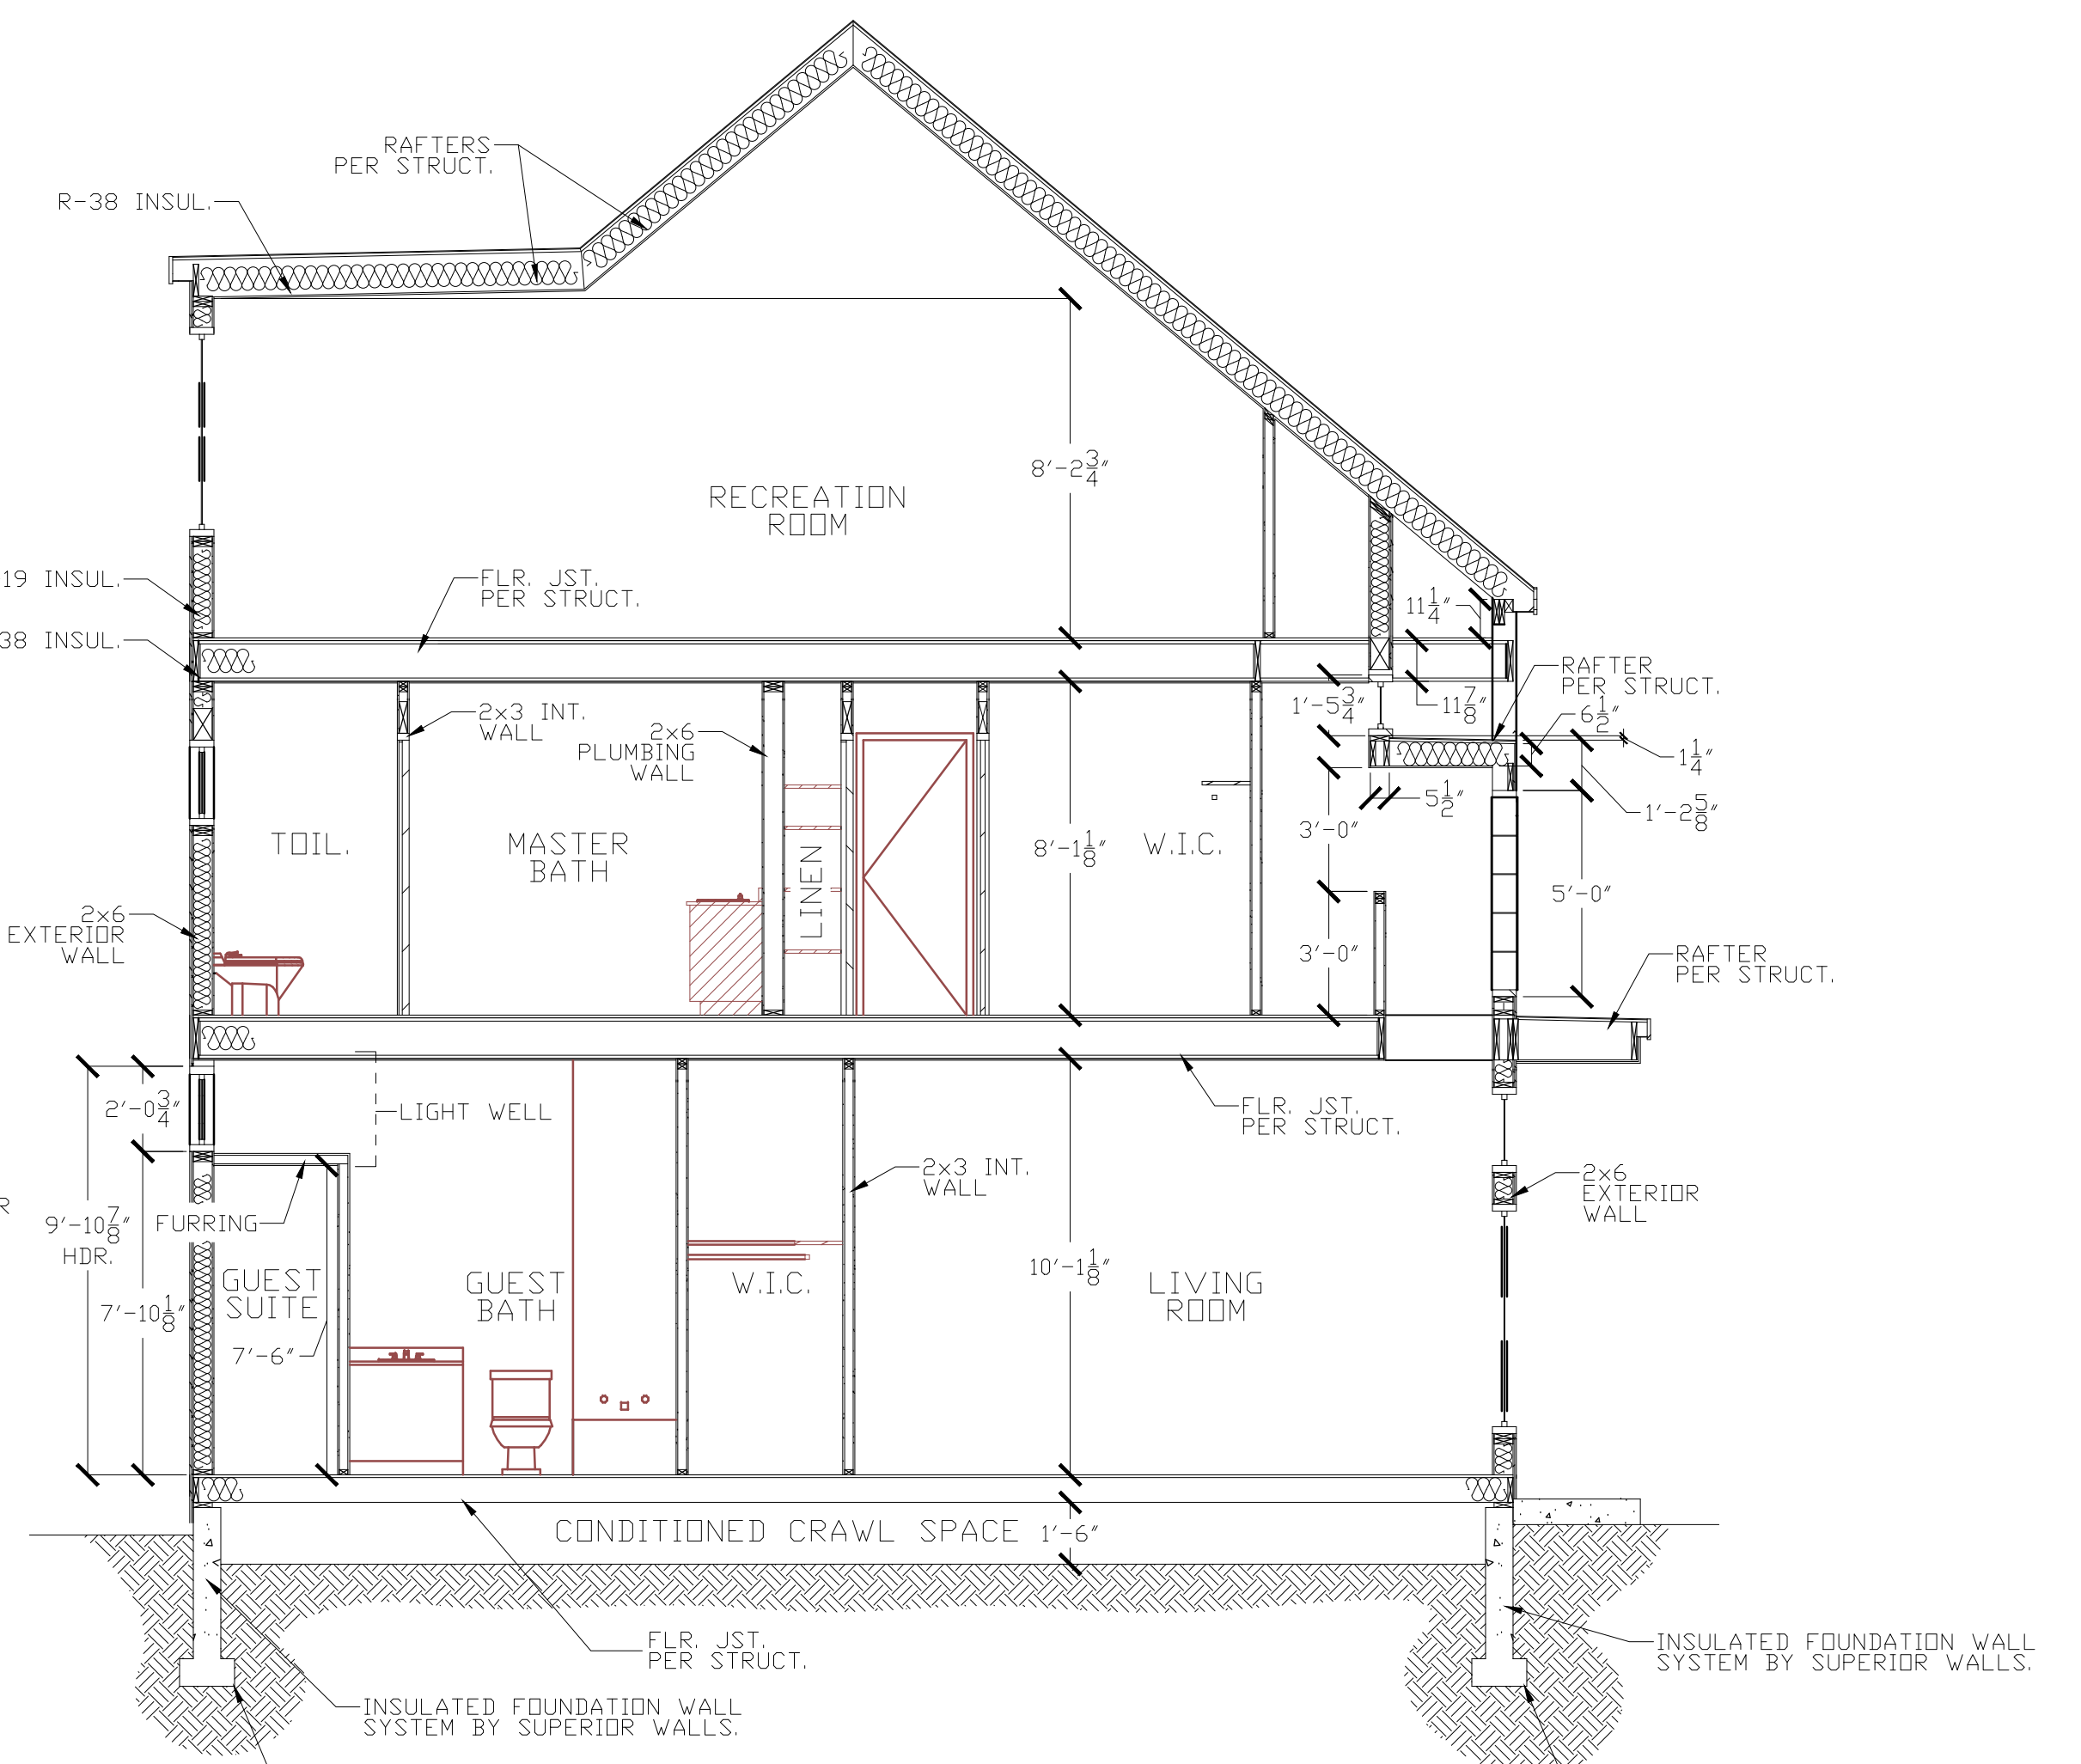


CROSS-SECTION 'B'
 1/4" = 1'-0"

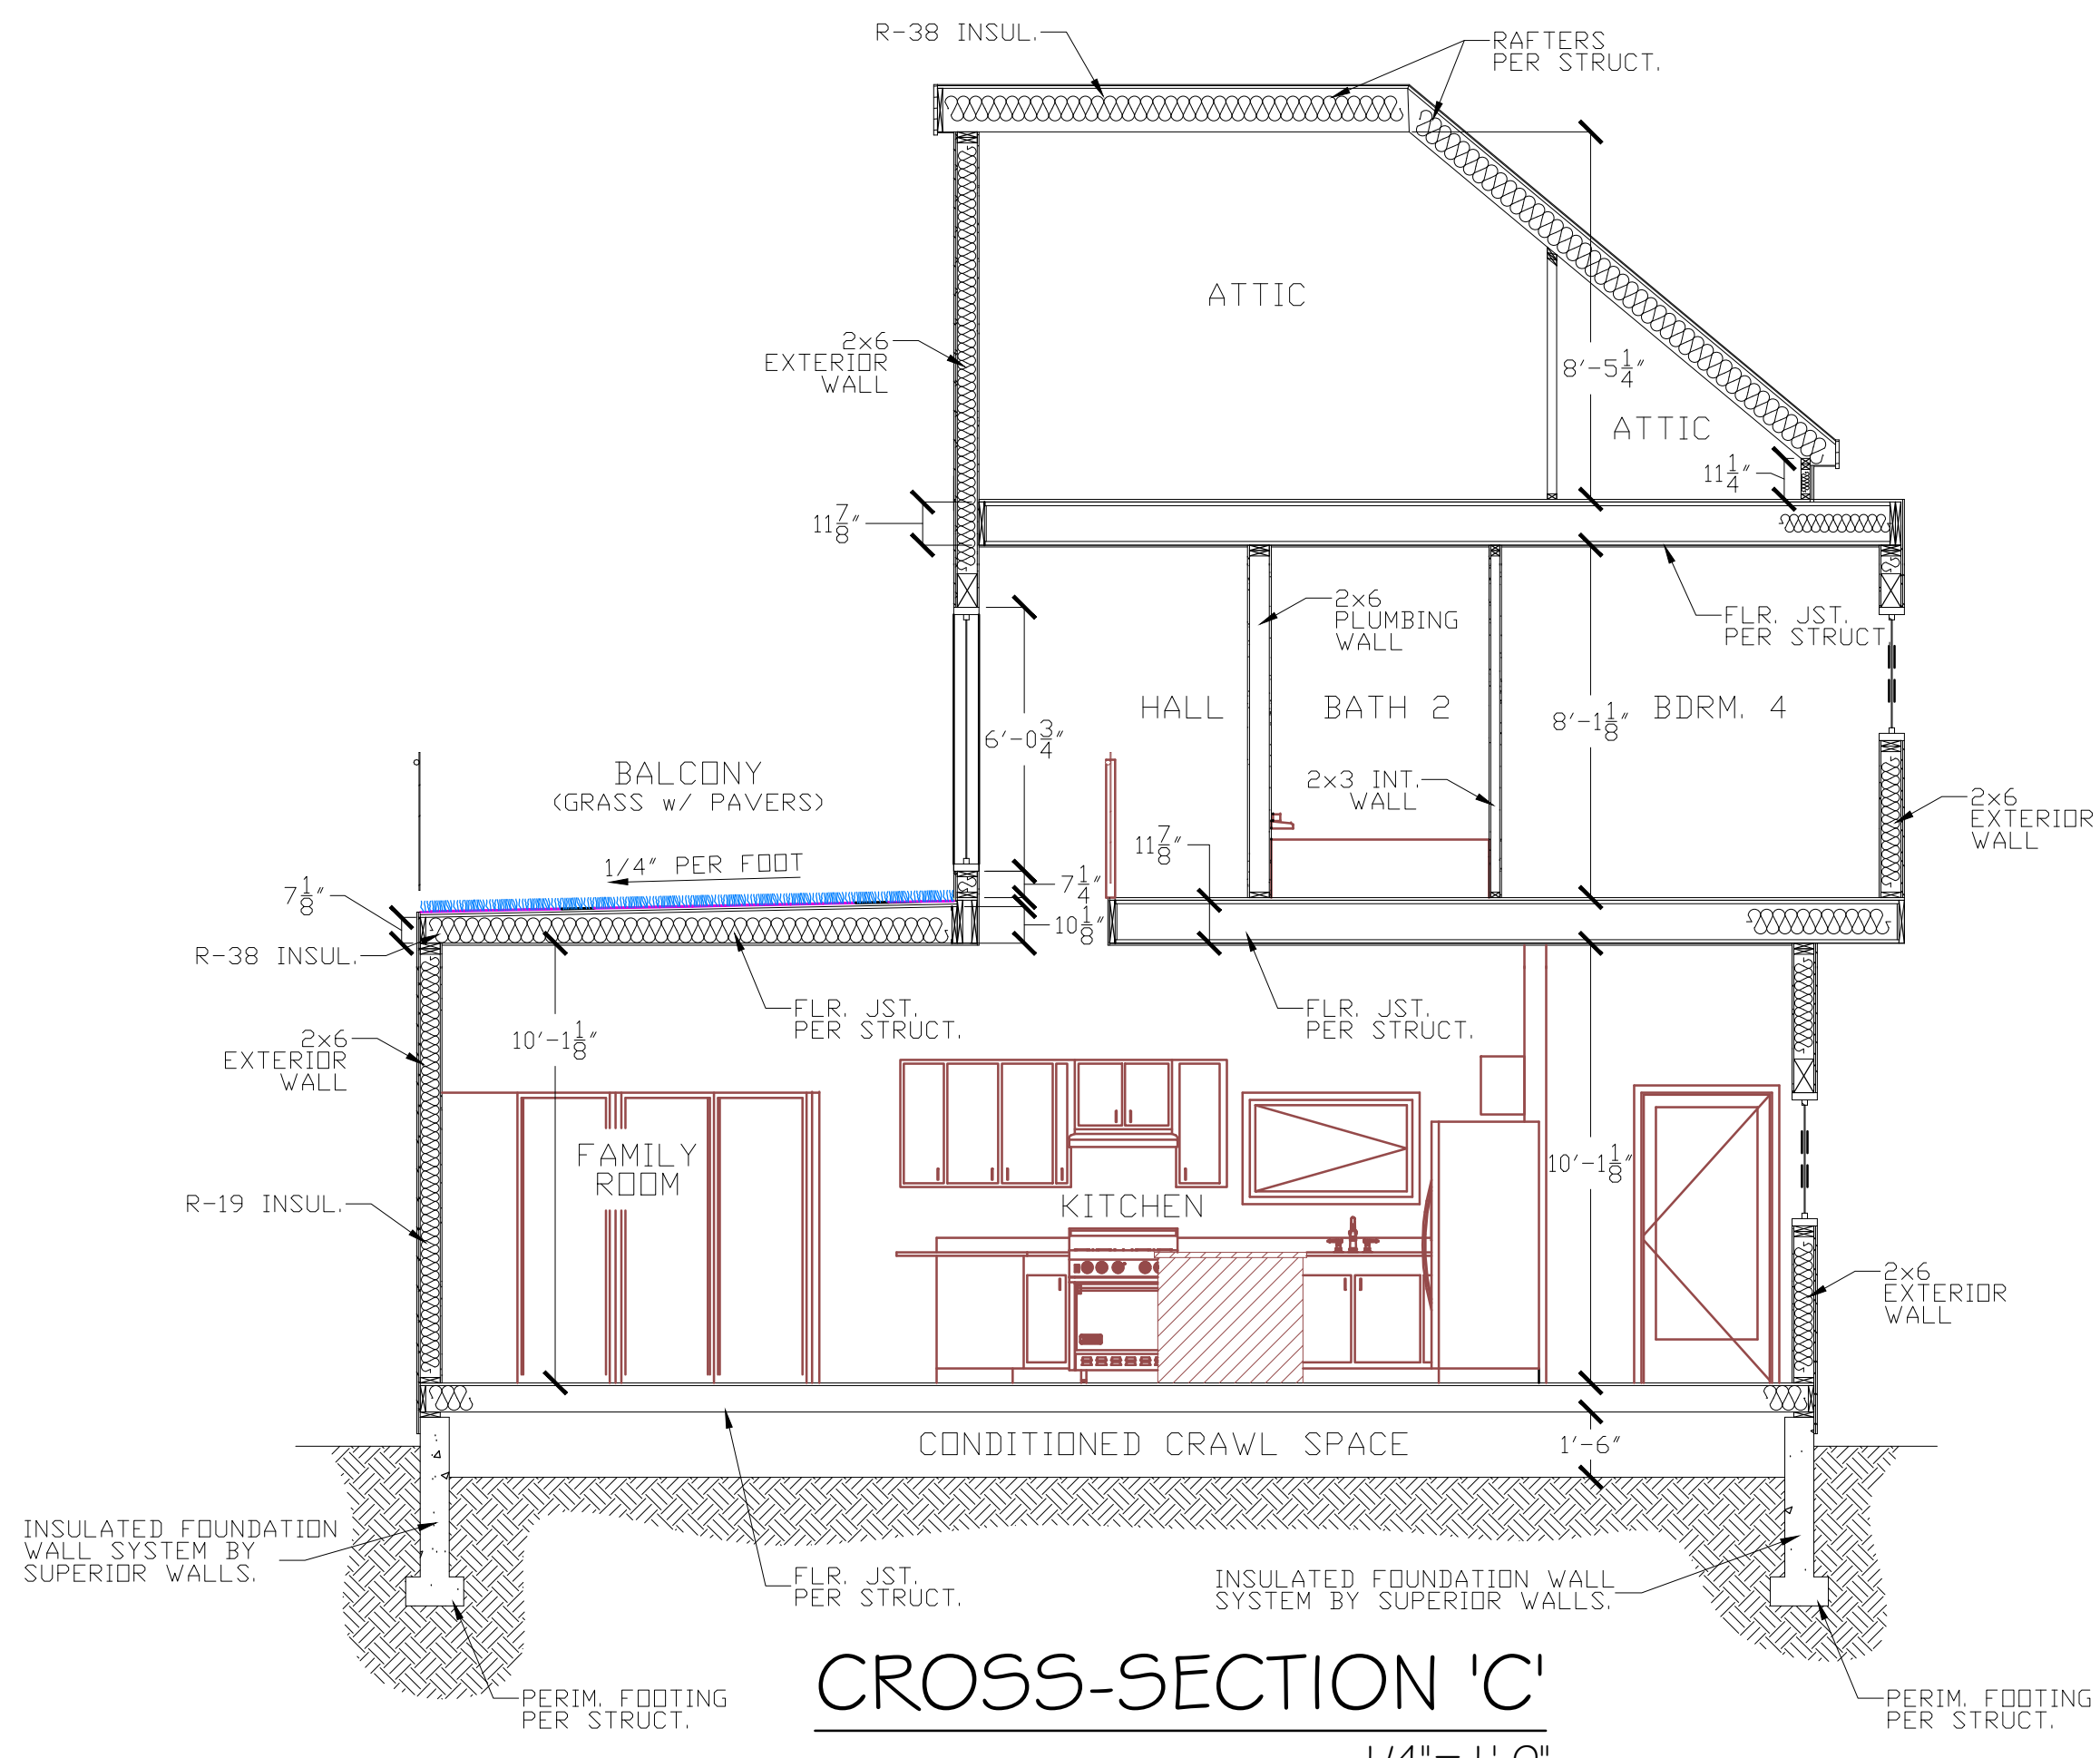

CROSS-SECTION 'C'
 1/4" = 1'-0"

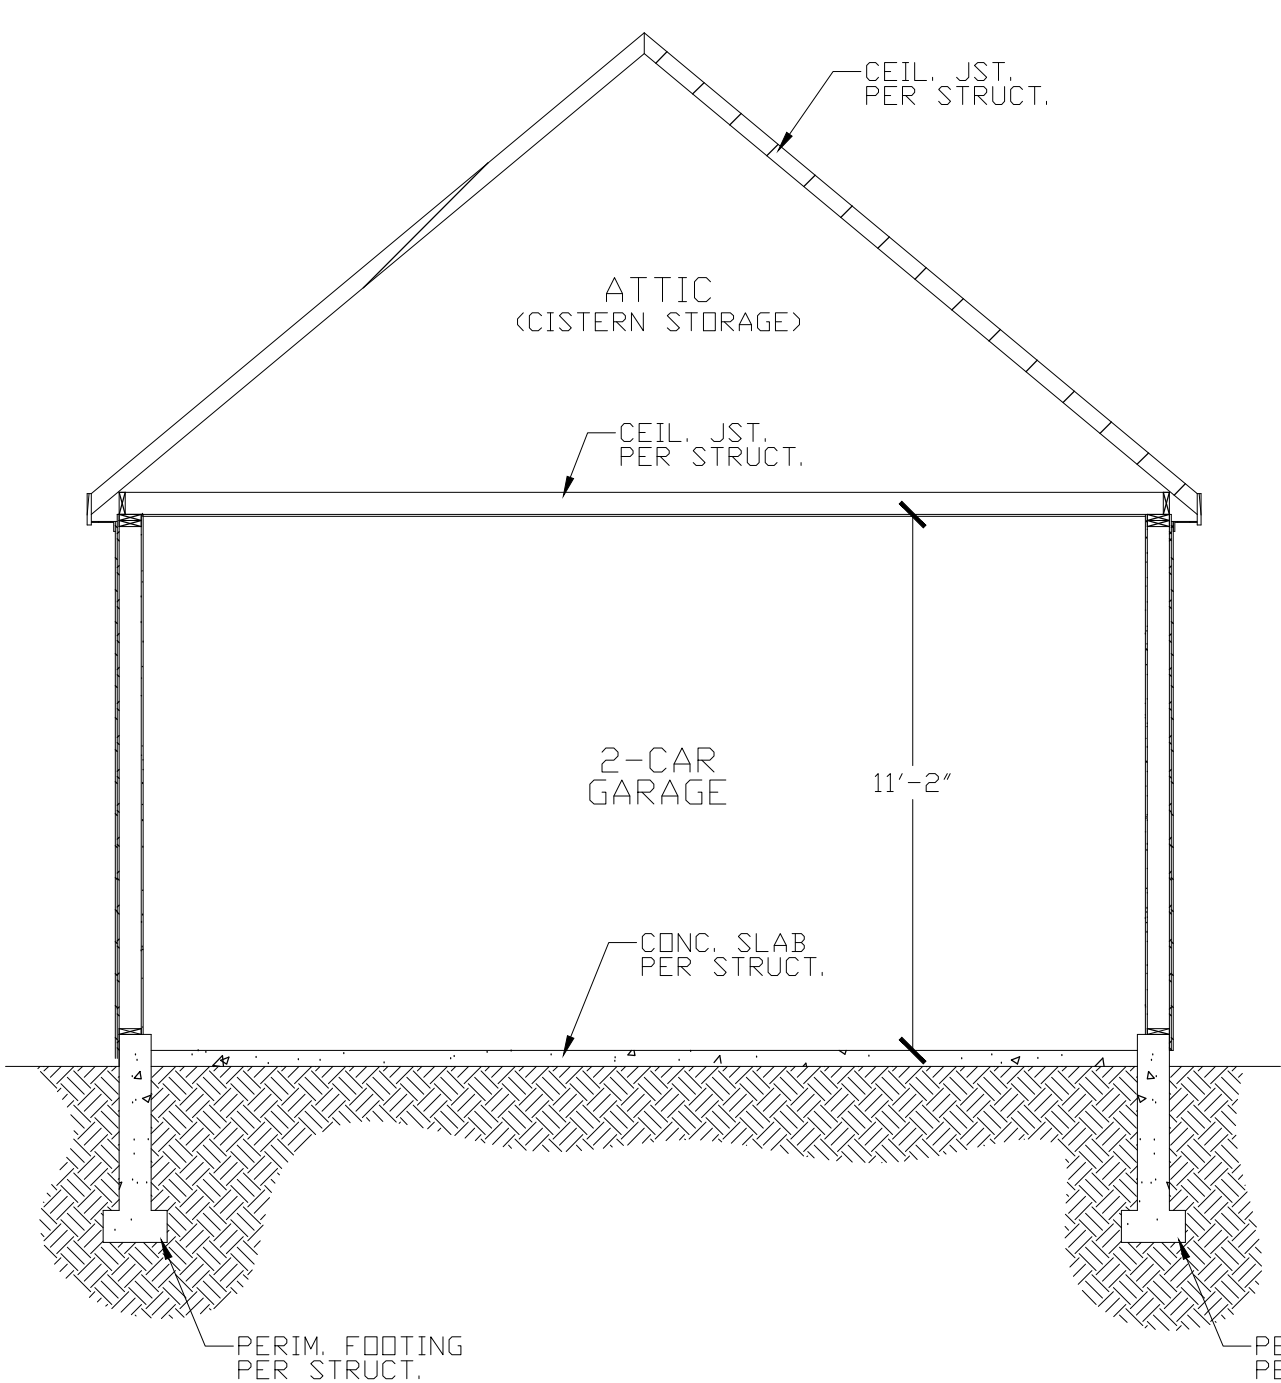

CROSS-SECTION 'D'
 1/4" = 1'-0"

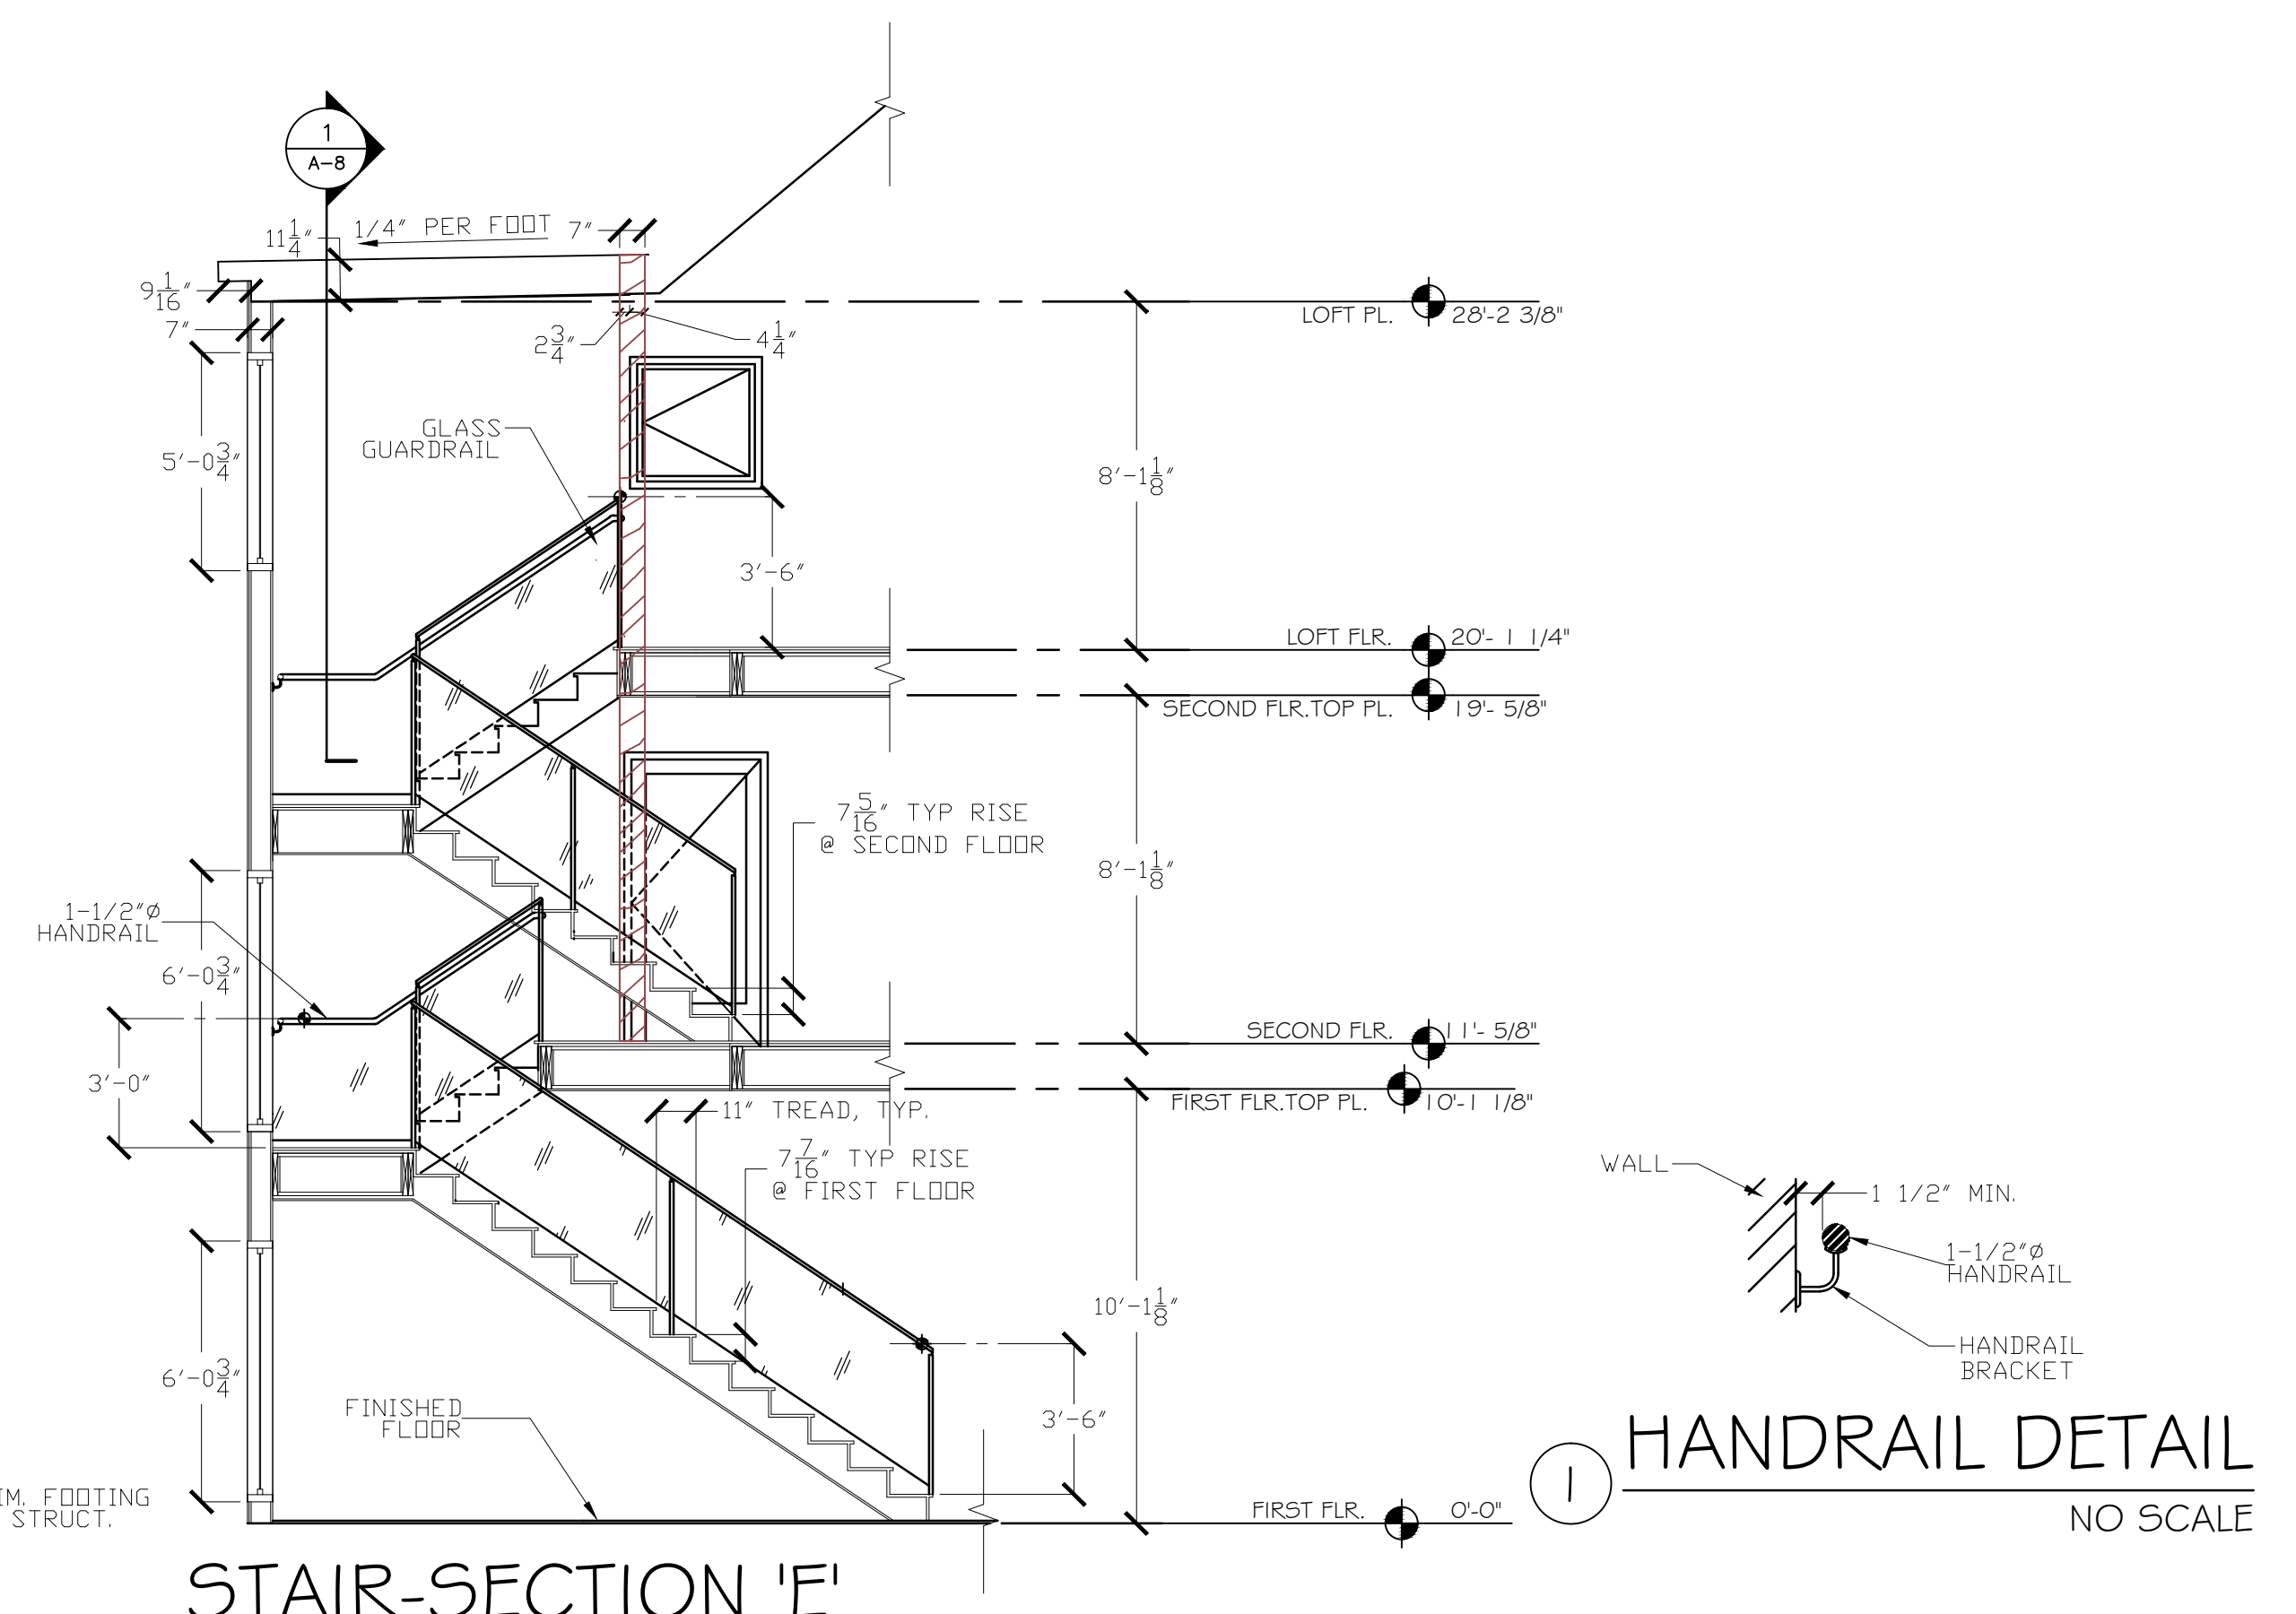

STAIR-SECTION 'E'
 1/4" = 1'-0"

HANDRAIL DETAIL
 NO SCALE